





SEP 21

1:18 PM

ALL TIMES IN EDT

- EXISTING ZONING SHADOW
- PROPOSED SHADOW
- INCREMENTAL GROUND LEVEL SHADOW
- SITE

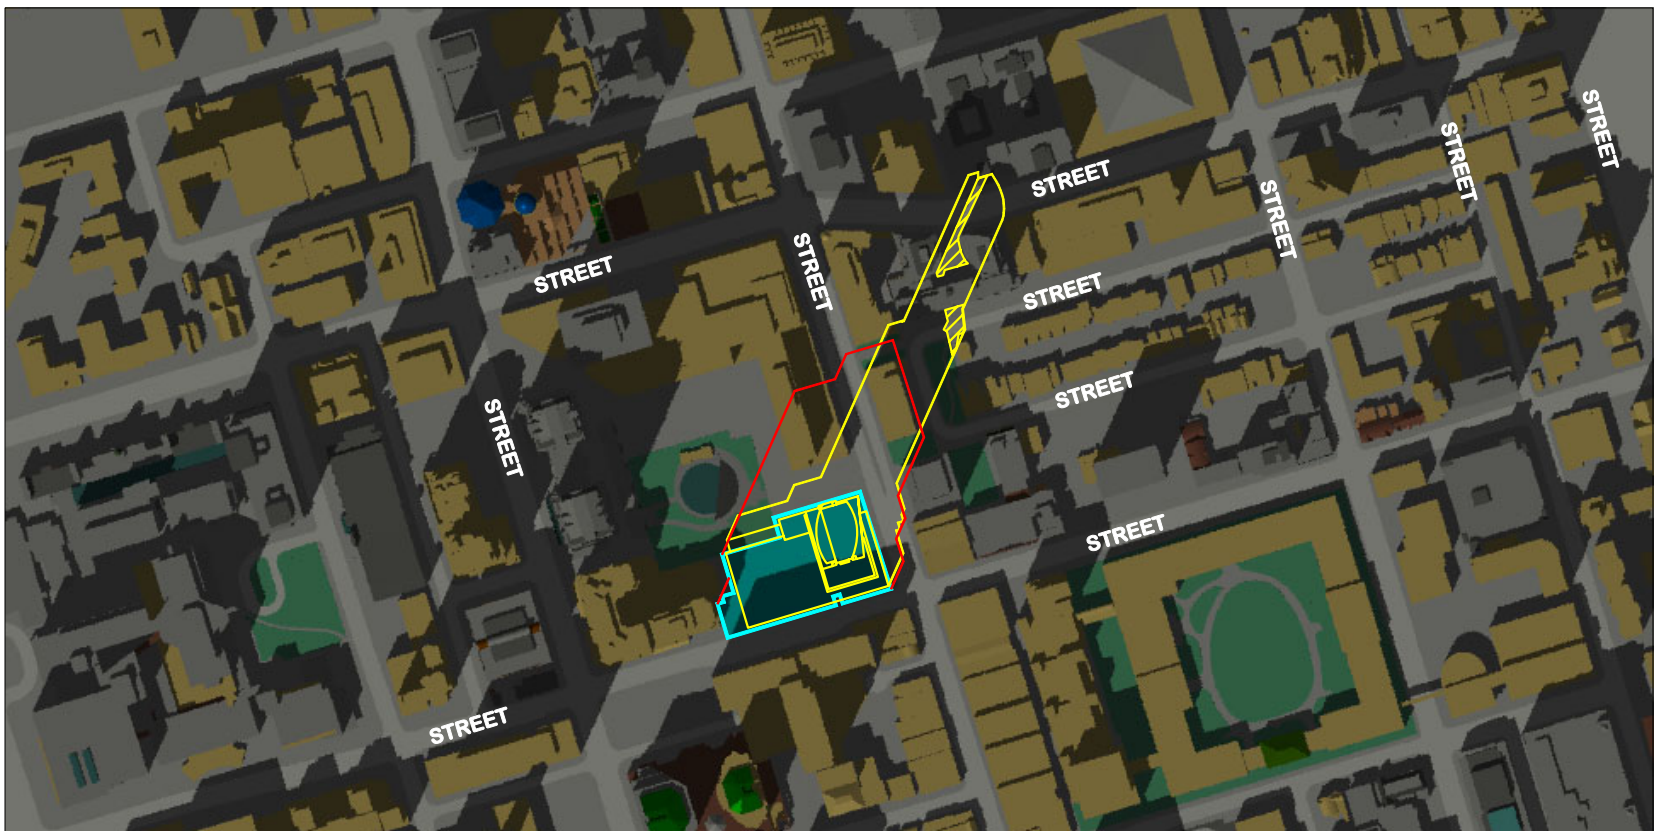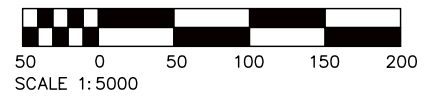

SEP 21

2:18 PM

SHADOW IMPACT STUDY
SAMPLE PROJECT
 DEVELOPER/BUILDER



R. BOUWMEESTER & ASSOCIATES
Sun & Shadow Position Specialists
 165 Browning Trail, Barrie ON Tel/Fax (705) 726-3392
 Web: www.sunposition.com Email: rba@sunposition.com

| | | |
|-------------------|-----------------|--------------|
| Calculated by: RB | Project: S07XXX | Drawing No.: |
| Drawn by: RB | Scale: 1:5000 | |
| Checked by: RB | Date: May 25/07 | |

SS-X