





EXISTING SHADOW

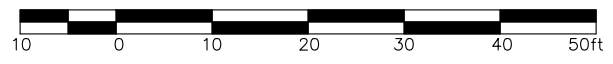

PROPOSED ADDITIONAL SHADOW

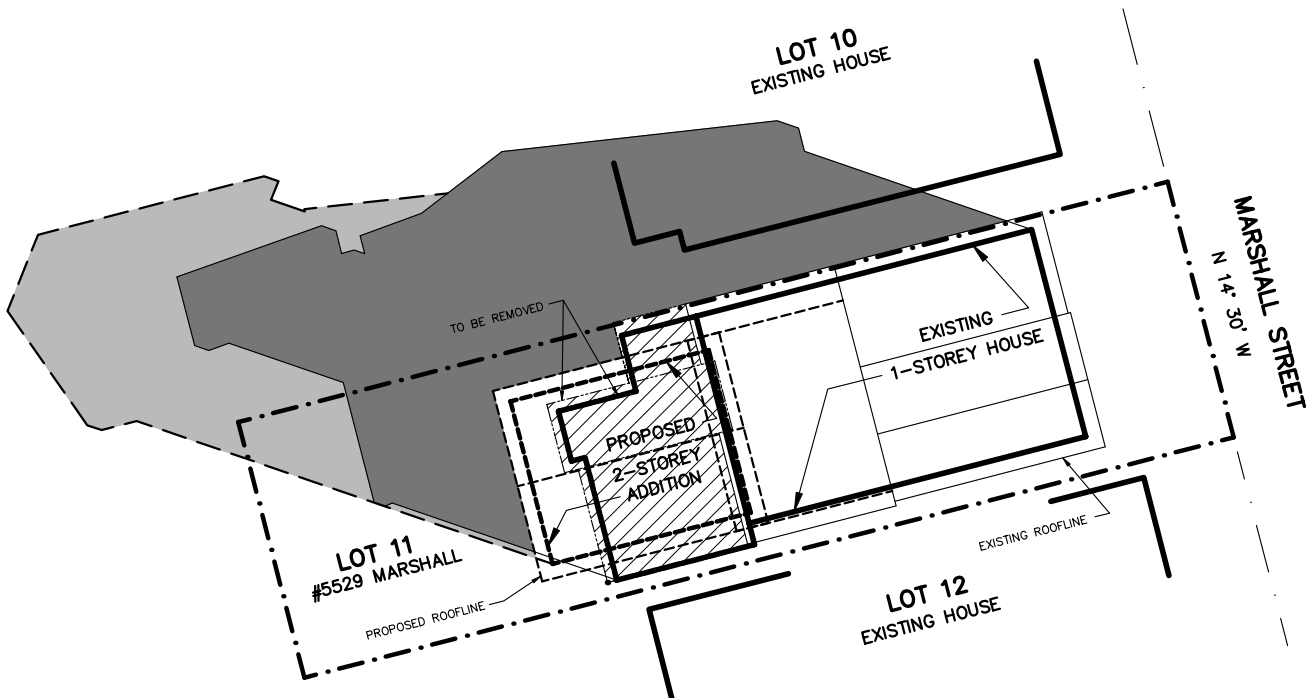

SHADOW IMPACT PLAN
SEP 22
9:00 AM PDT

	R. BOUWMEESTER & ASSOCIATES		
	Sun & Shadow Position Specialists		
165 Browning Trail, Barrie ON Tel/Fax (705) 726-3392			
Web: www.sunposition.com Email: rba@sunposition.com			
Calculated by: RB	Project: S06017	Drawing No.:	
Drawn by: RB	Scale: 1"=20'	SS-S9	
Checked by: RB	Date: May 3/06		